


Public Works and
Government Services
Canada



Travaux Publics et
Services gouvernementaux
Canada



THIS SHEET

KEY PLAN
1:25,000

PROJECTION: UTM ZONE 20
DATUM: NAD83 CSRS

NOT TO BE USED
FOR NAVIGATION
IN THIS FORMAT

DEPTH COLOUR RANGES

5.8 m AND DEEPER
5.2 m TO 5.7 m
4.6 m TO 5.1 m
1.8 m TO 4.6 m
1.7 m AND SHALLOWER


revisions		date
project		project
HYDROGRAPHIC SURVEY LUNENBURG CHANNEL		
LUNENBURG LUNENBURG COUNTY, NOVA SCOTIA		
drawing		dessin
INVESTIGATION SURVEY MINIMUM DEPTHS (NOVEMBER 2022)		
designed		conçu
date		dessiné
drawn	E. MULLIN	
date	2023-02-08	
approved		approuvé
date		
tender		soumission
PWSC Project Manager	Administrateur de projets TPSC	
project number		no. du projet
R.079279.001		
drawing no.		no. du dessin
3 OF 8		


SCALE: 1:500

0m 10m 20m 30m 40m 50m


0 10 20mm 40 60 80 100 120 140 160 180 200mm

E-DRM/CDD-E

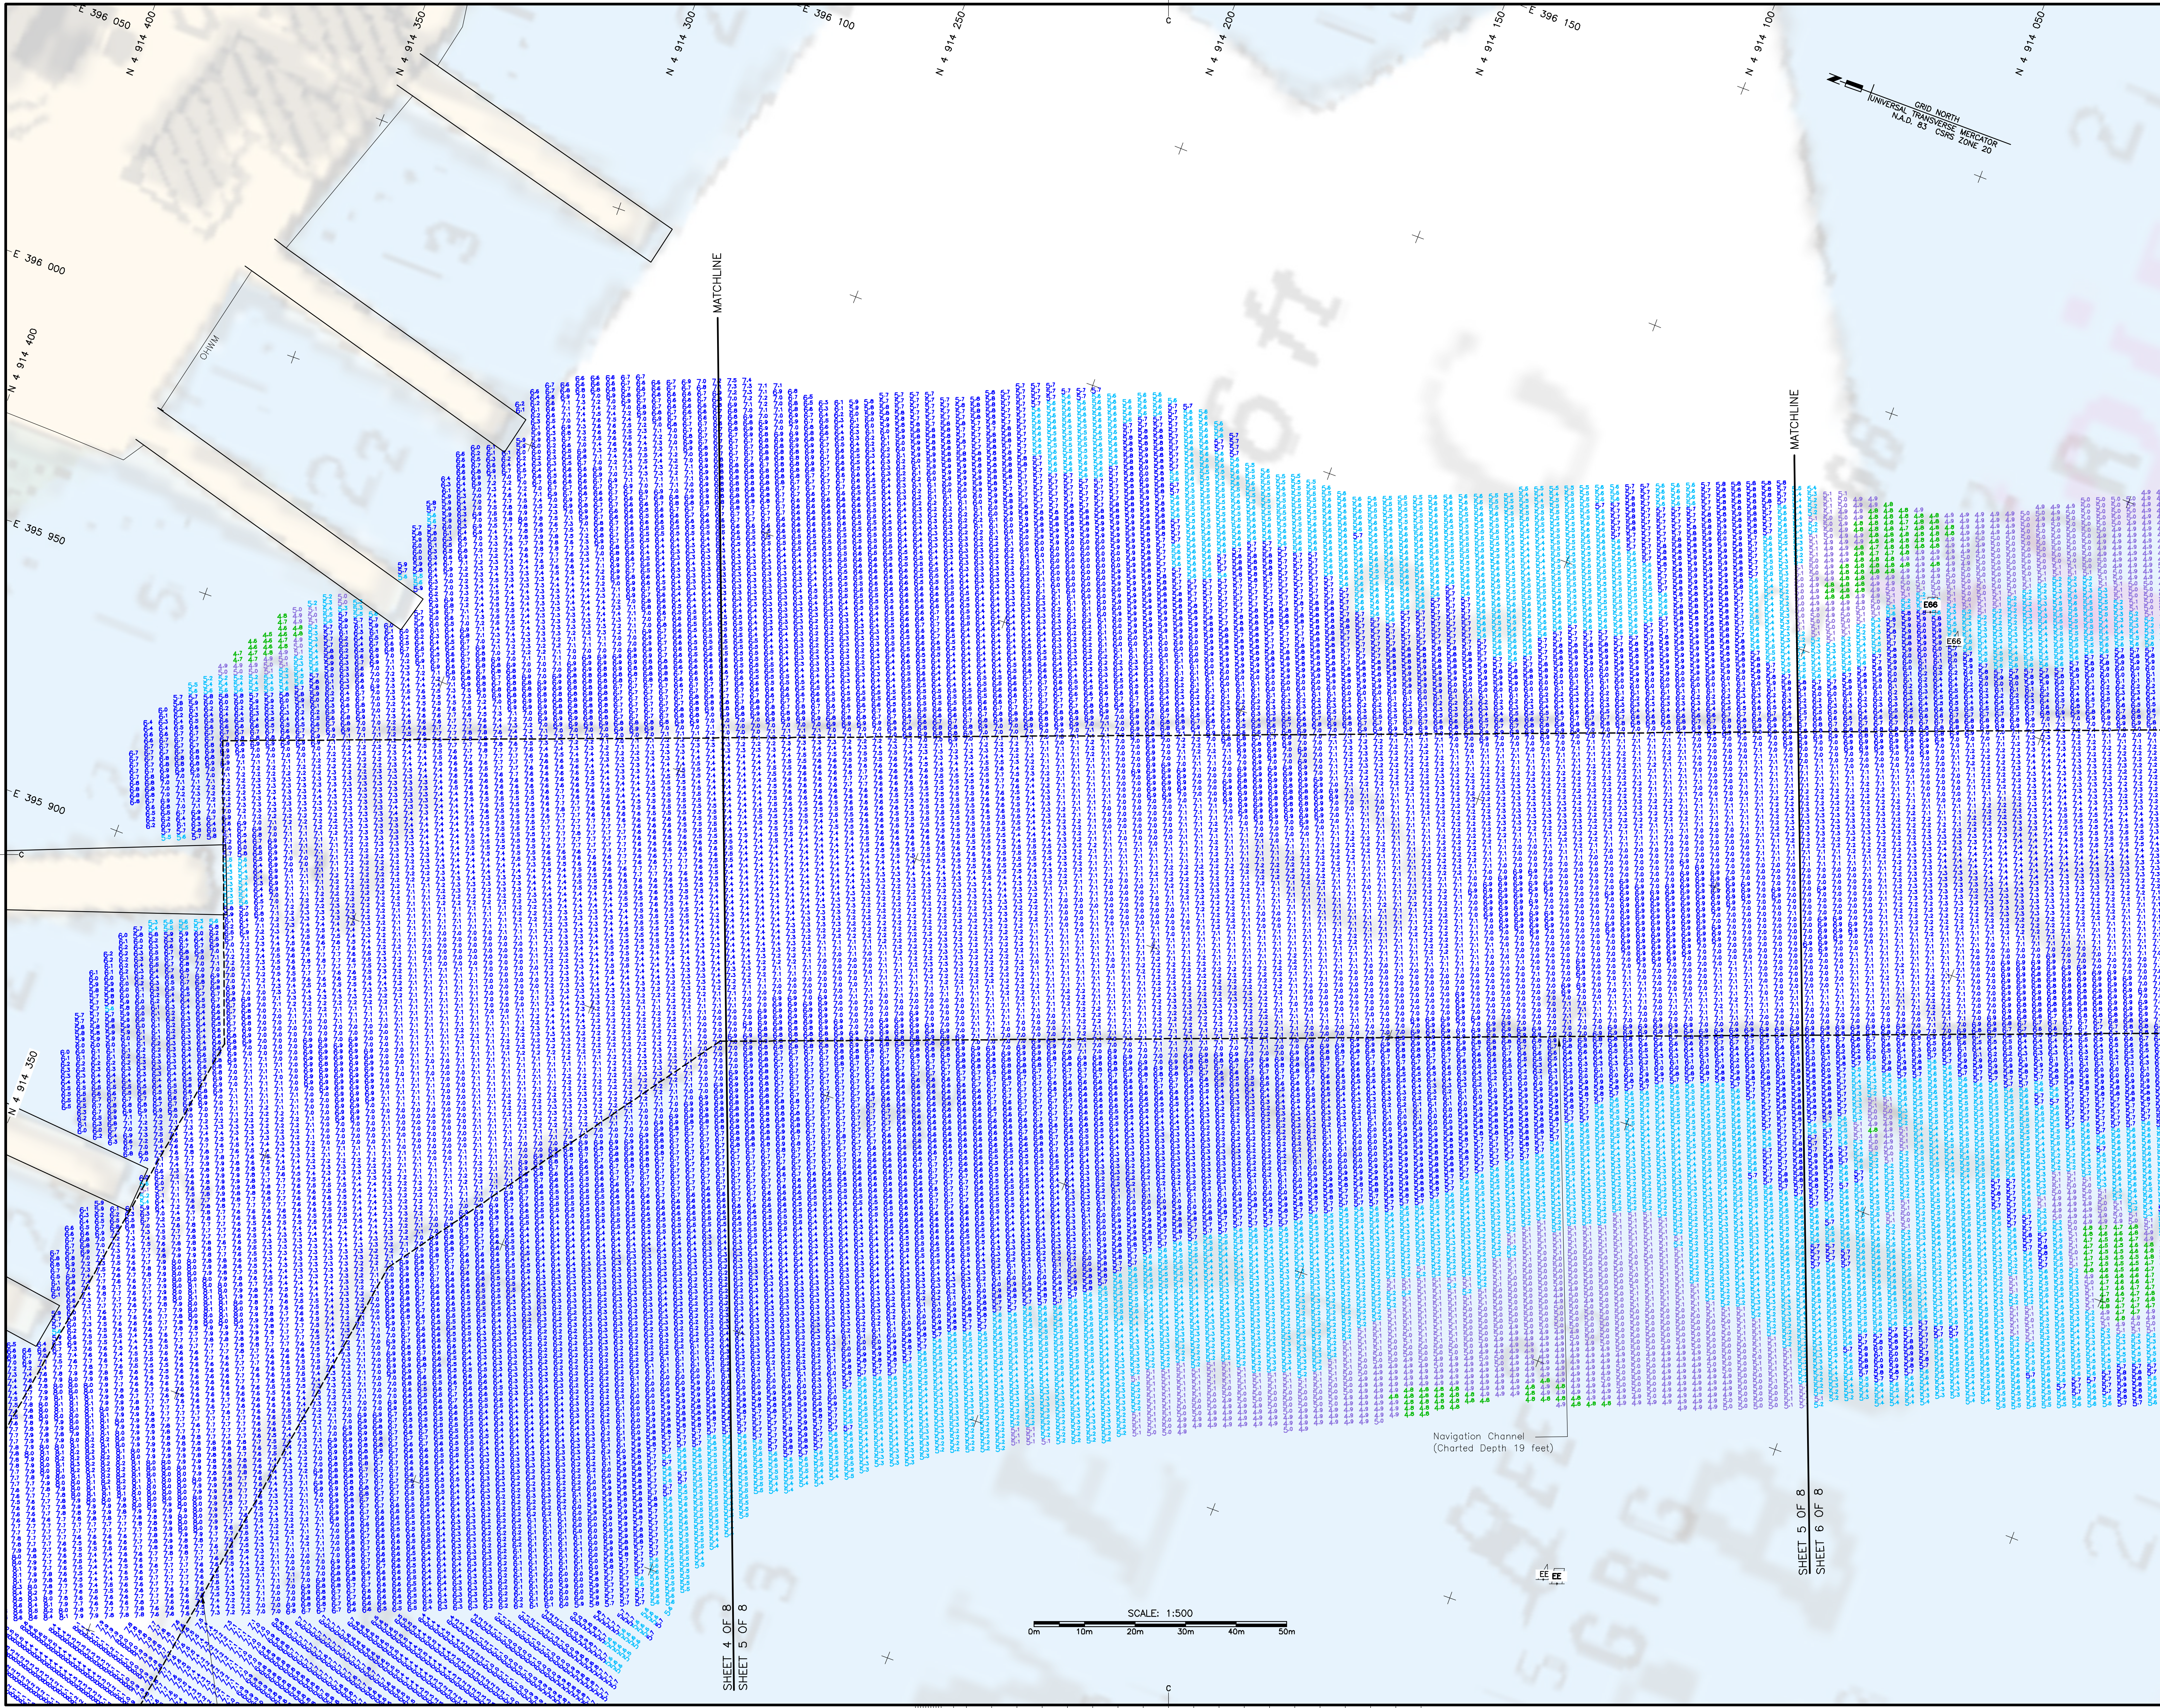



Public Works and
Government Services
Canada



Travaux Publics et
Services gouvernementaux
Canada



THIS SHEET
Lunenburg
Harbour

Town of Lunenburg

KEY PLAN
1:25,000

PROJECTION: UTM ZONE 20
DATUM: NAD83 CSRS


NOT TO BE USED
FOR NAVIGATION
IN THIS FORMAT


DEPTH COLOUR RANGES

5.8 m AND DEEPER
5.2 m TO 5.7 m
4.9 m TO 5.1 m
1.8 m TO 4.8 m
1.7 m AND SHALLOWER


revisions		date
project	project	
HYDROGRAPHIC SURVEY LUNENBURG CHANNEL		
LUNENBURG LUNENBURG COUNTY, NOVA SCOTIA		
drawing	dessin	
INVESTIGATION SURVEY MINIMUM DEPTHS (NOVEMBER 2022)		
designed	conçu	
date	date	
drawn	dessiné	
date	2023-02-08	
approved	approuvé	
date	date	
tender	soumission	
PWSC Project Manager	Administrateur de projets TPSGC	
project number	no. du projet	
R.079279.001		
drawing no.	no. du dessin	
5 OF 8		

E-DRM/GDD-E

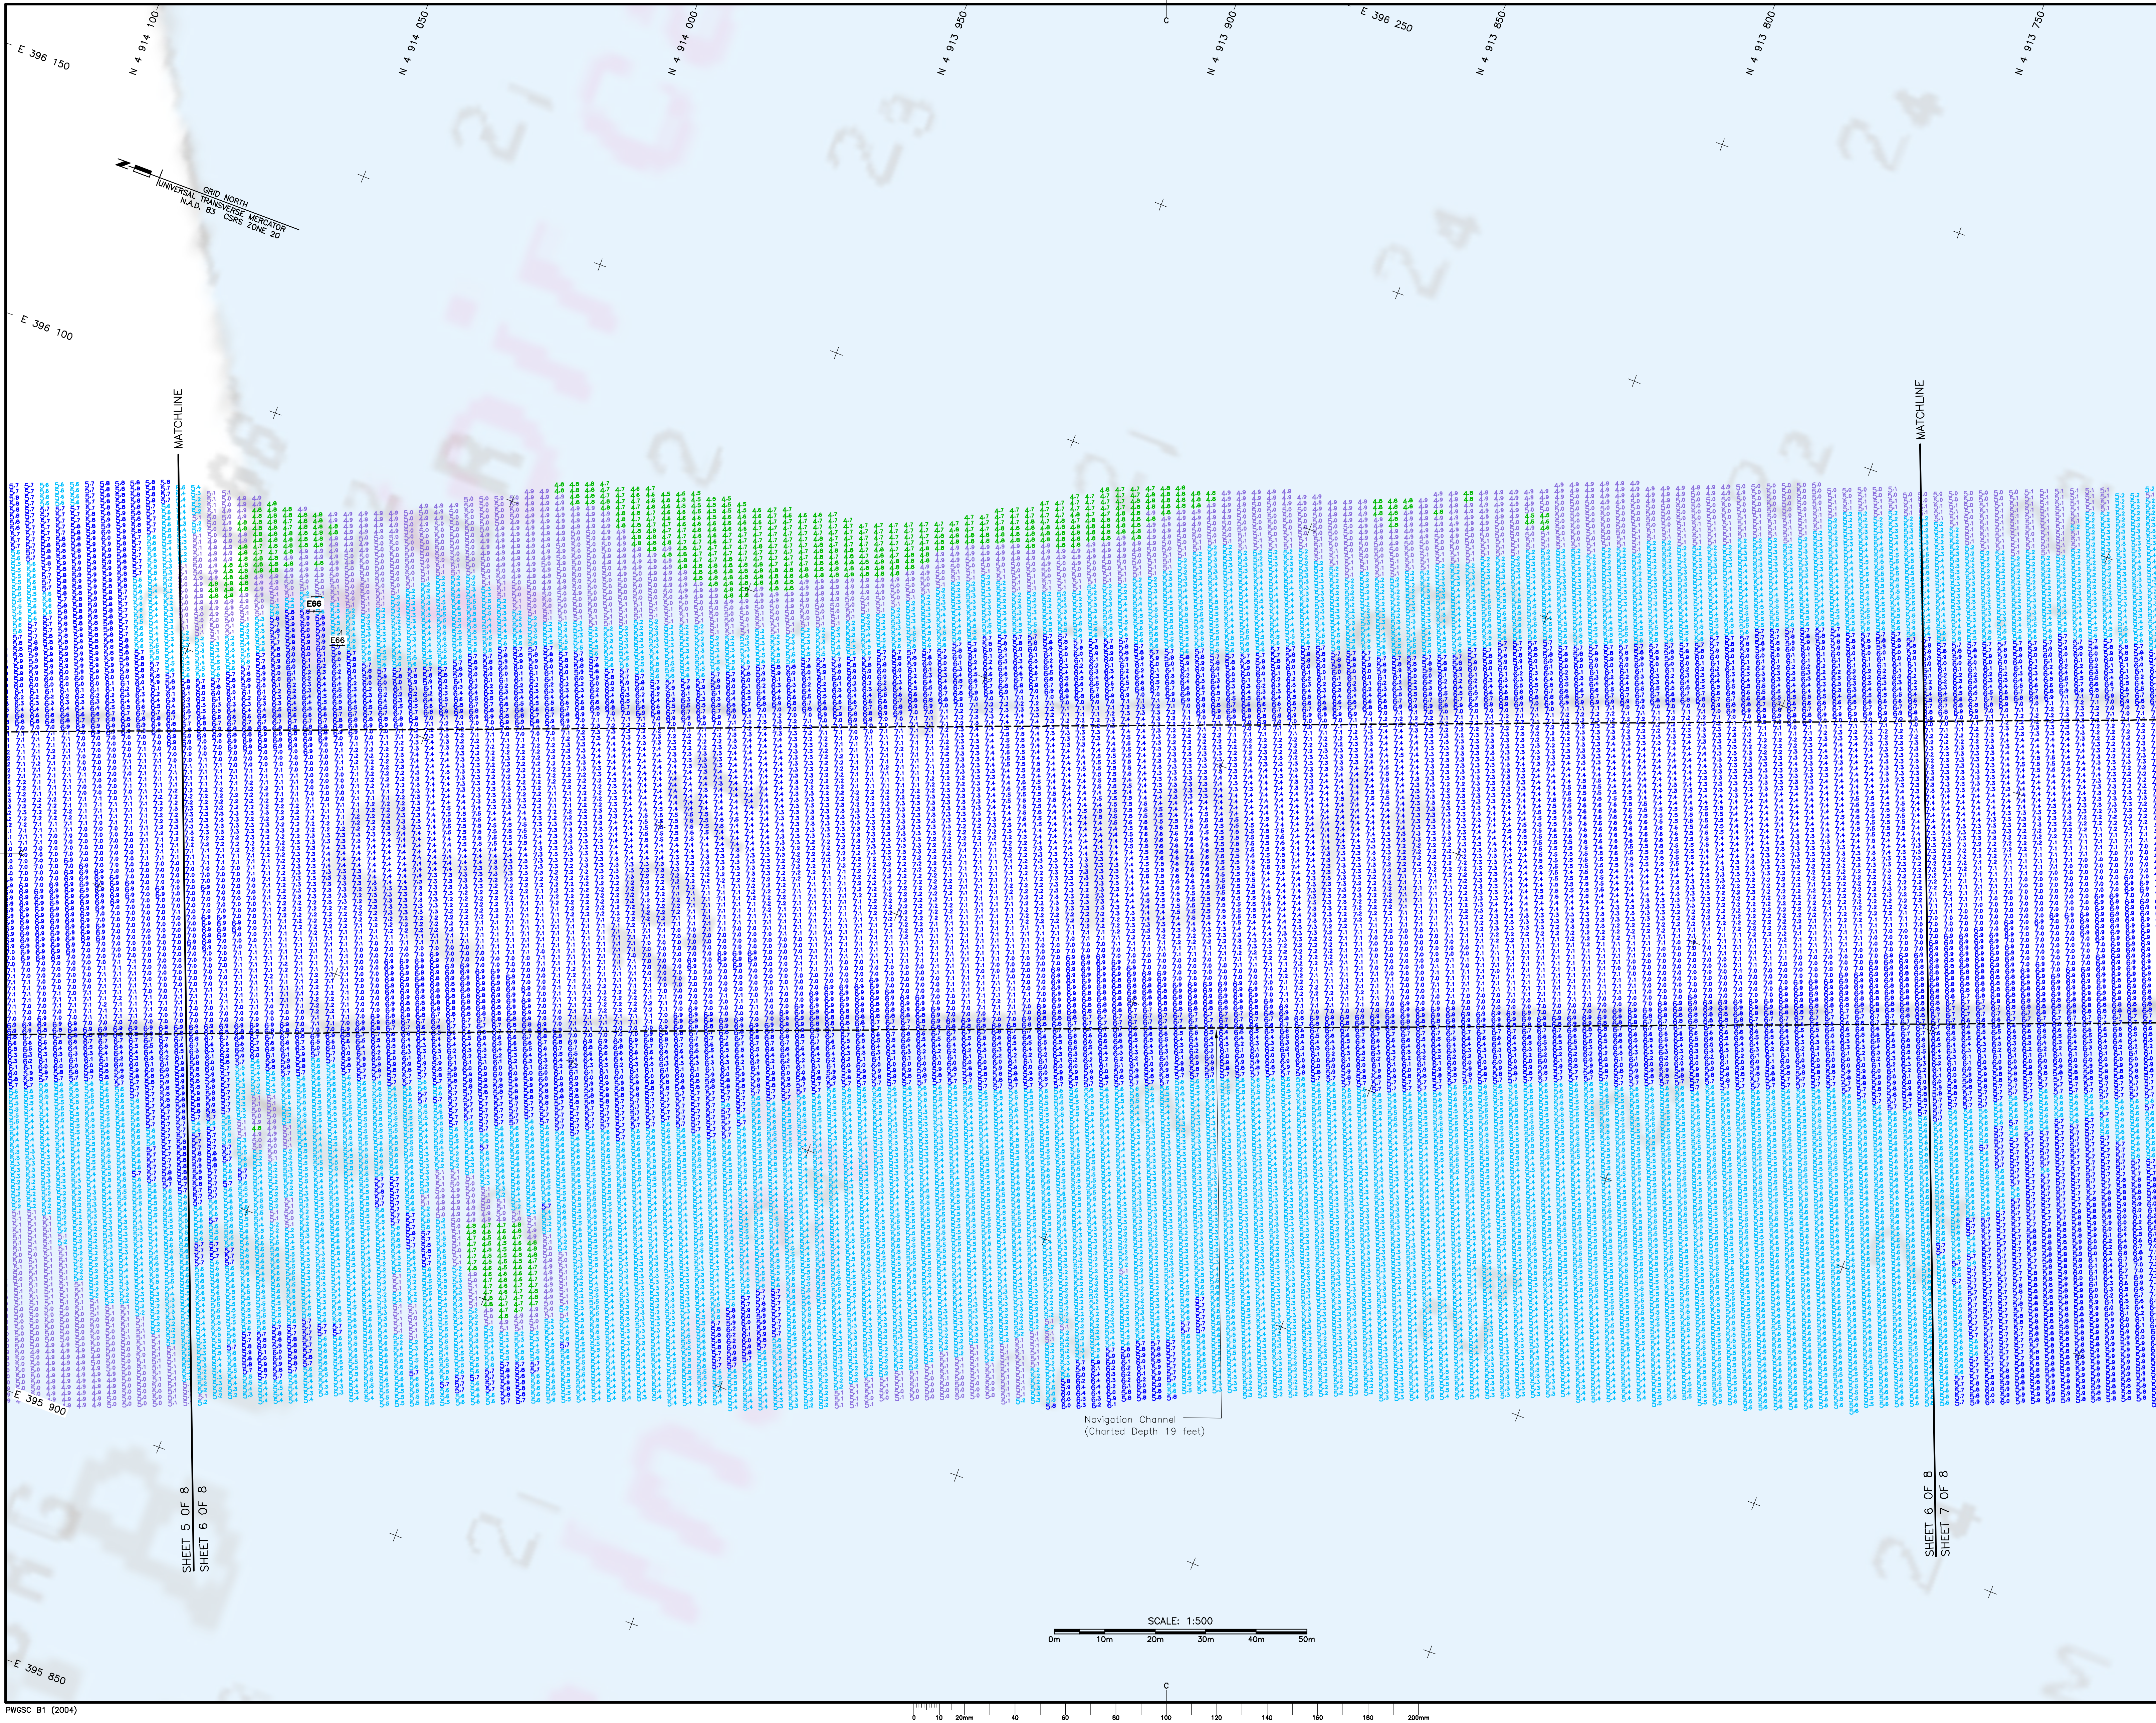



Public Works and
Government Services
Canada



Travaux Publics et
Services gouvernementaux
Canada



THIS SHEET


KEY PLAN
1:25,000


PROJECTION: UTM ZONE 20
DATUM: NAD83 CSRSNOT TO BE USED
FOR NAVIGATION
IN THIS FORMAT

DEPTH COLOUR RANGES


5.8 m AND DEEPER
5.2 m TO 5.7 m
4.9 m TO 5.1 m
1.8 m TO 4.8 m
1.7 m AND SHALLOWER

E-DRM/CDD-E:

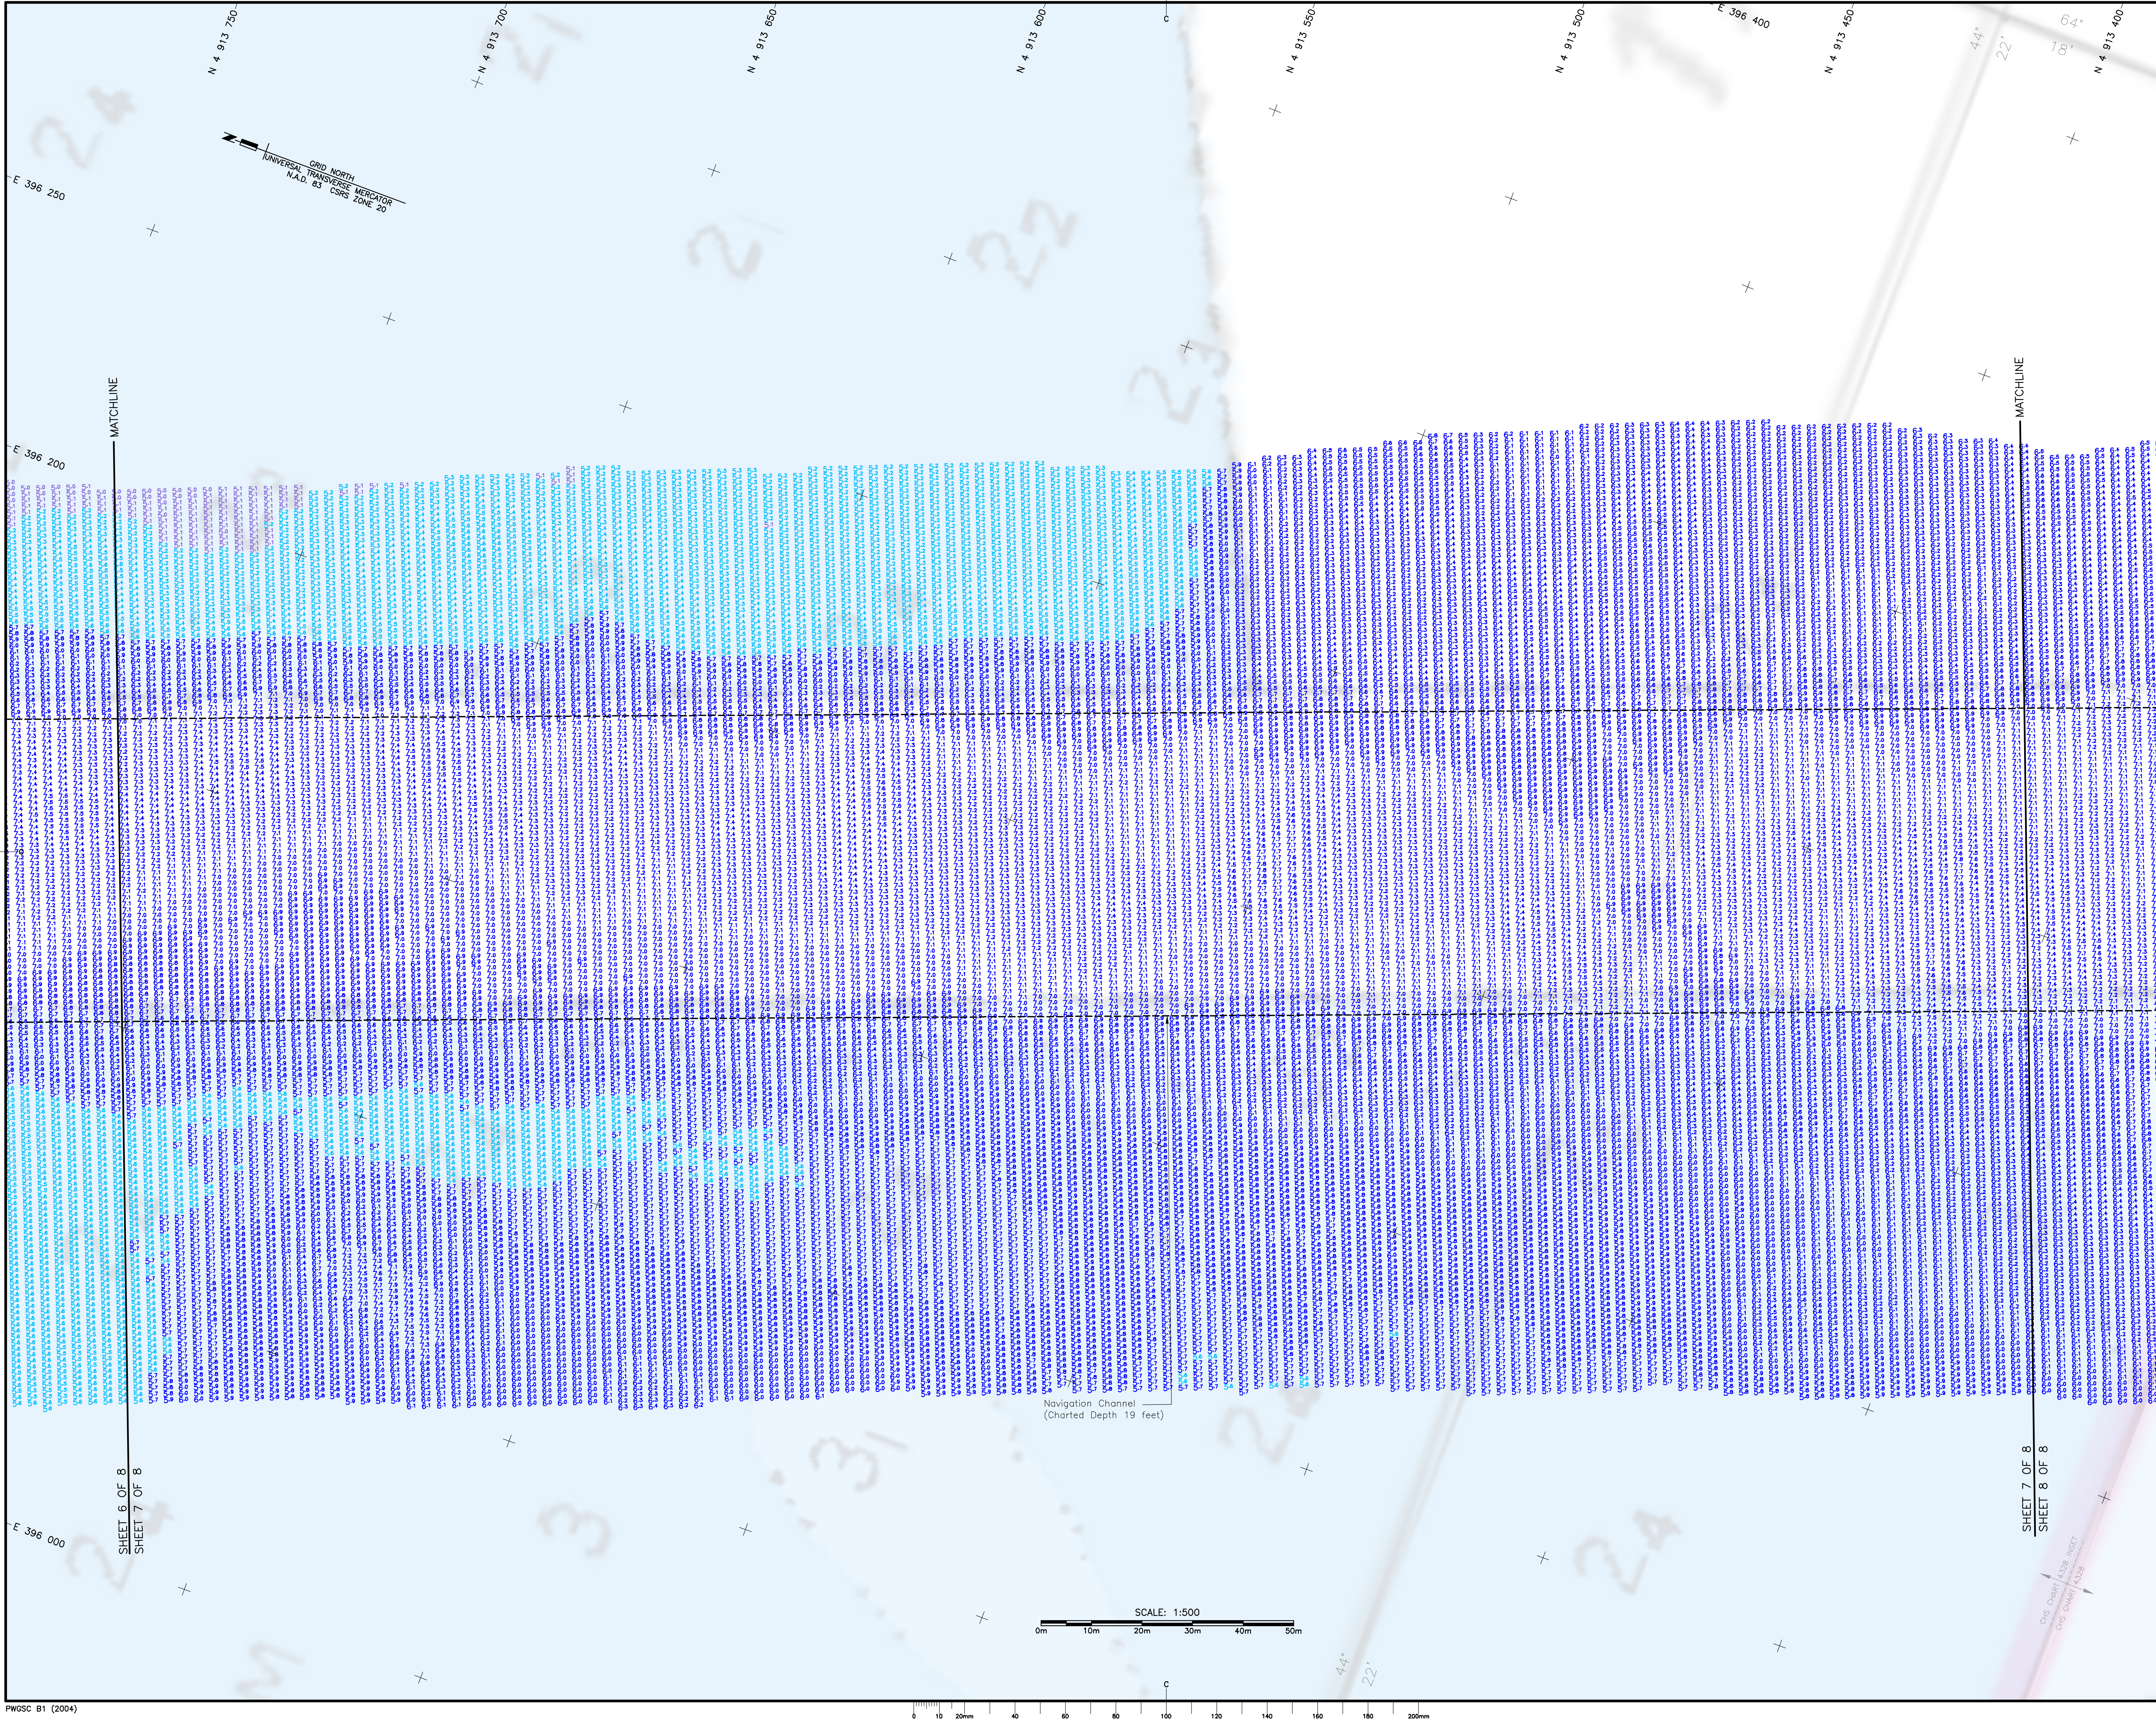




Public Works and
Government Services
Canada



Travaux Publics et
Services gouvernementaux
Canada

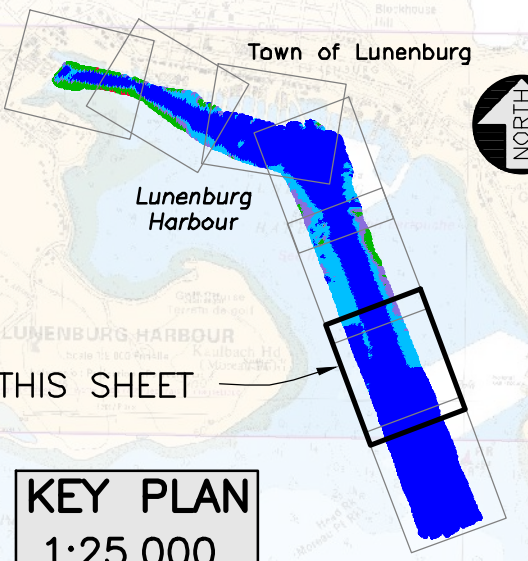

KEY PLAN
1:25,000

PROJECTION: UTM ZONE 20
DATUM: NAD83 CSRS

NOT TO BE USED
FOR NAVIGATION
IN THIS FORMAT

DEPTH COLOUR RANGES

5.0 m AND DEEPER

5.2 m TO 5.7 m

4.0 m TO 5.1 m

1.0 m TO 4.0 m

1.7 m AND SHALLOWER

revisions	date
project	project

HYDROGRAPHIC SURVEY
LUNENBURG CHANNEL

LUNENBURG
LUNENBURG COUNTY, NOVA SCOTIA



drawing

dessin

INVESTIGATION SURVEY
MINIMUM DEPTHS
(NOVEMBER 2022)


designed	conçu
date	date
drawn	dessiné
date	date
approved	approuvé
date	date
tender	soumission
PWSC Project Manager	Administrateur de projets TPSC
project number	no. du projet
R.079279.001	
drawing no.	no. du dessin
7 OF 8	

E-DRM/GDD-E:

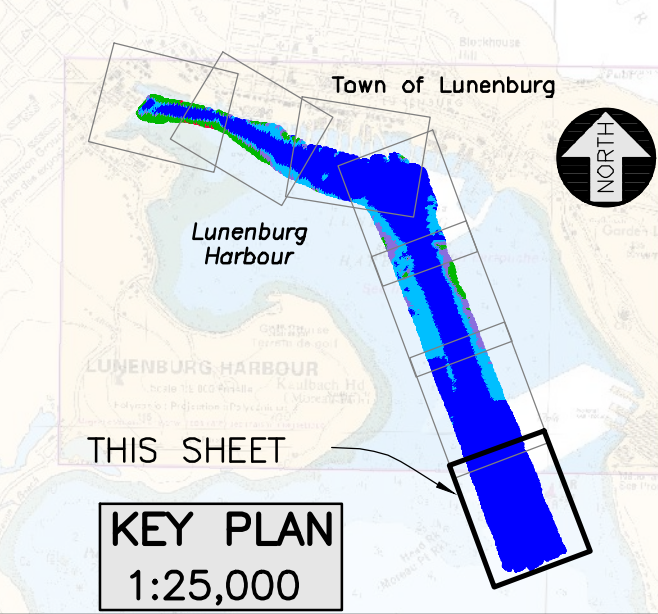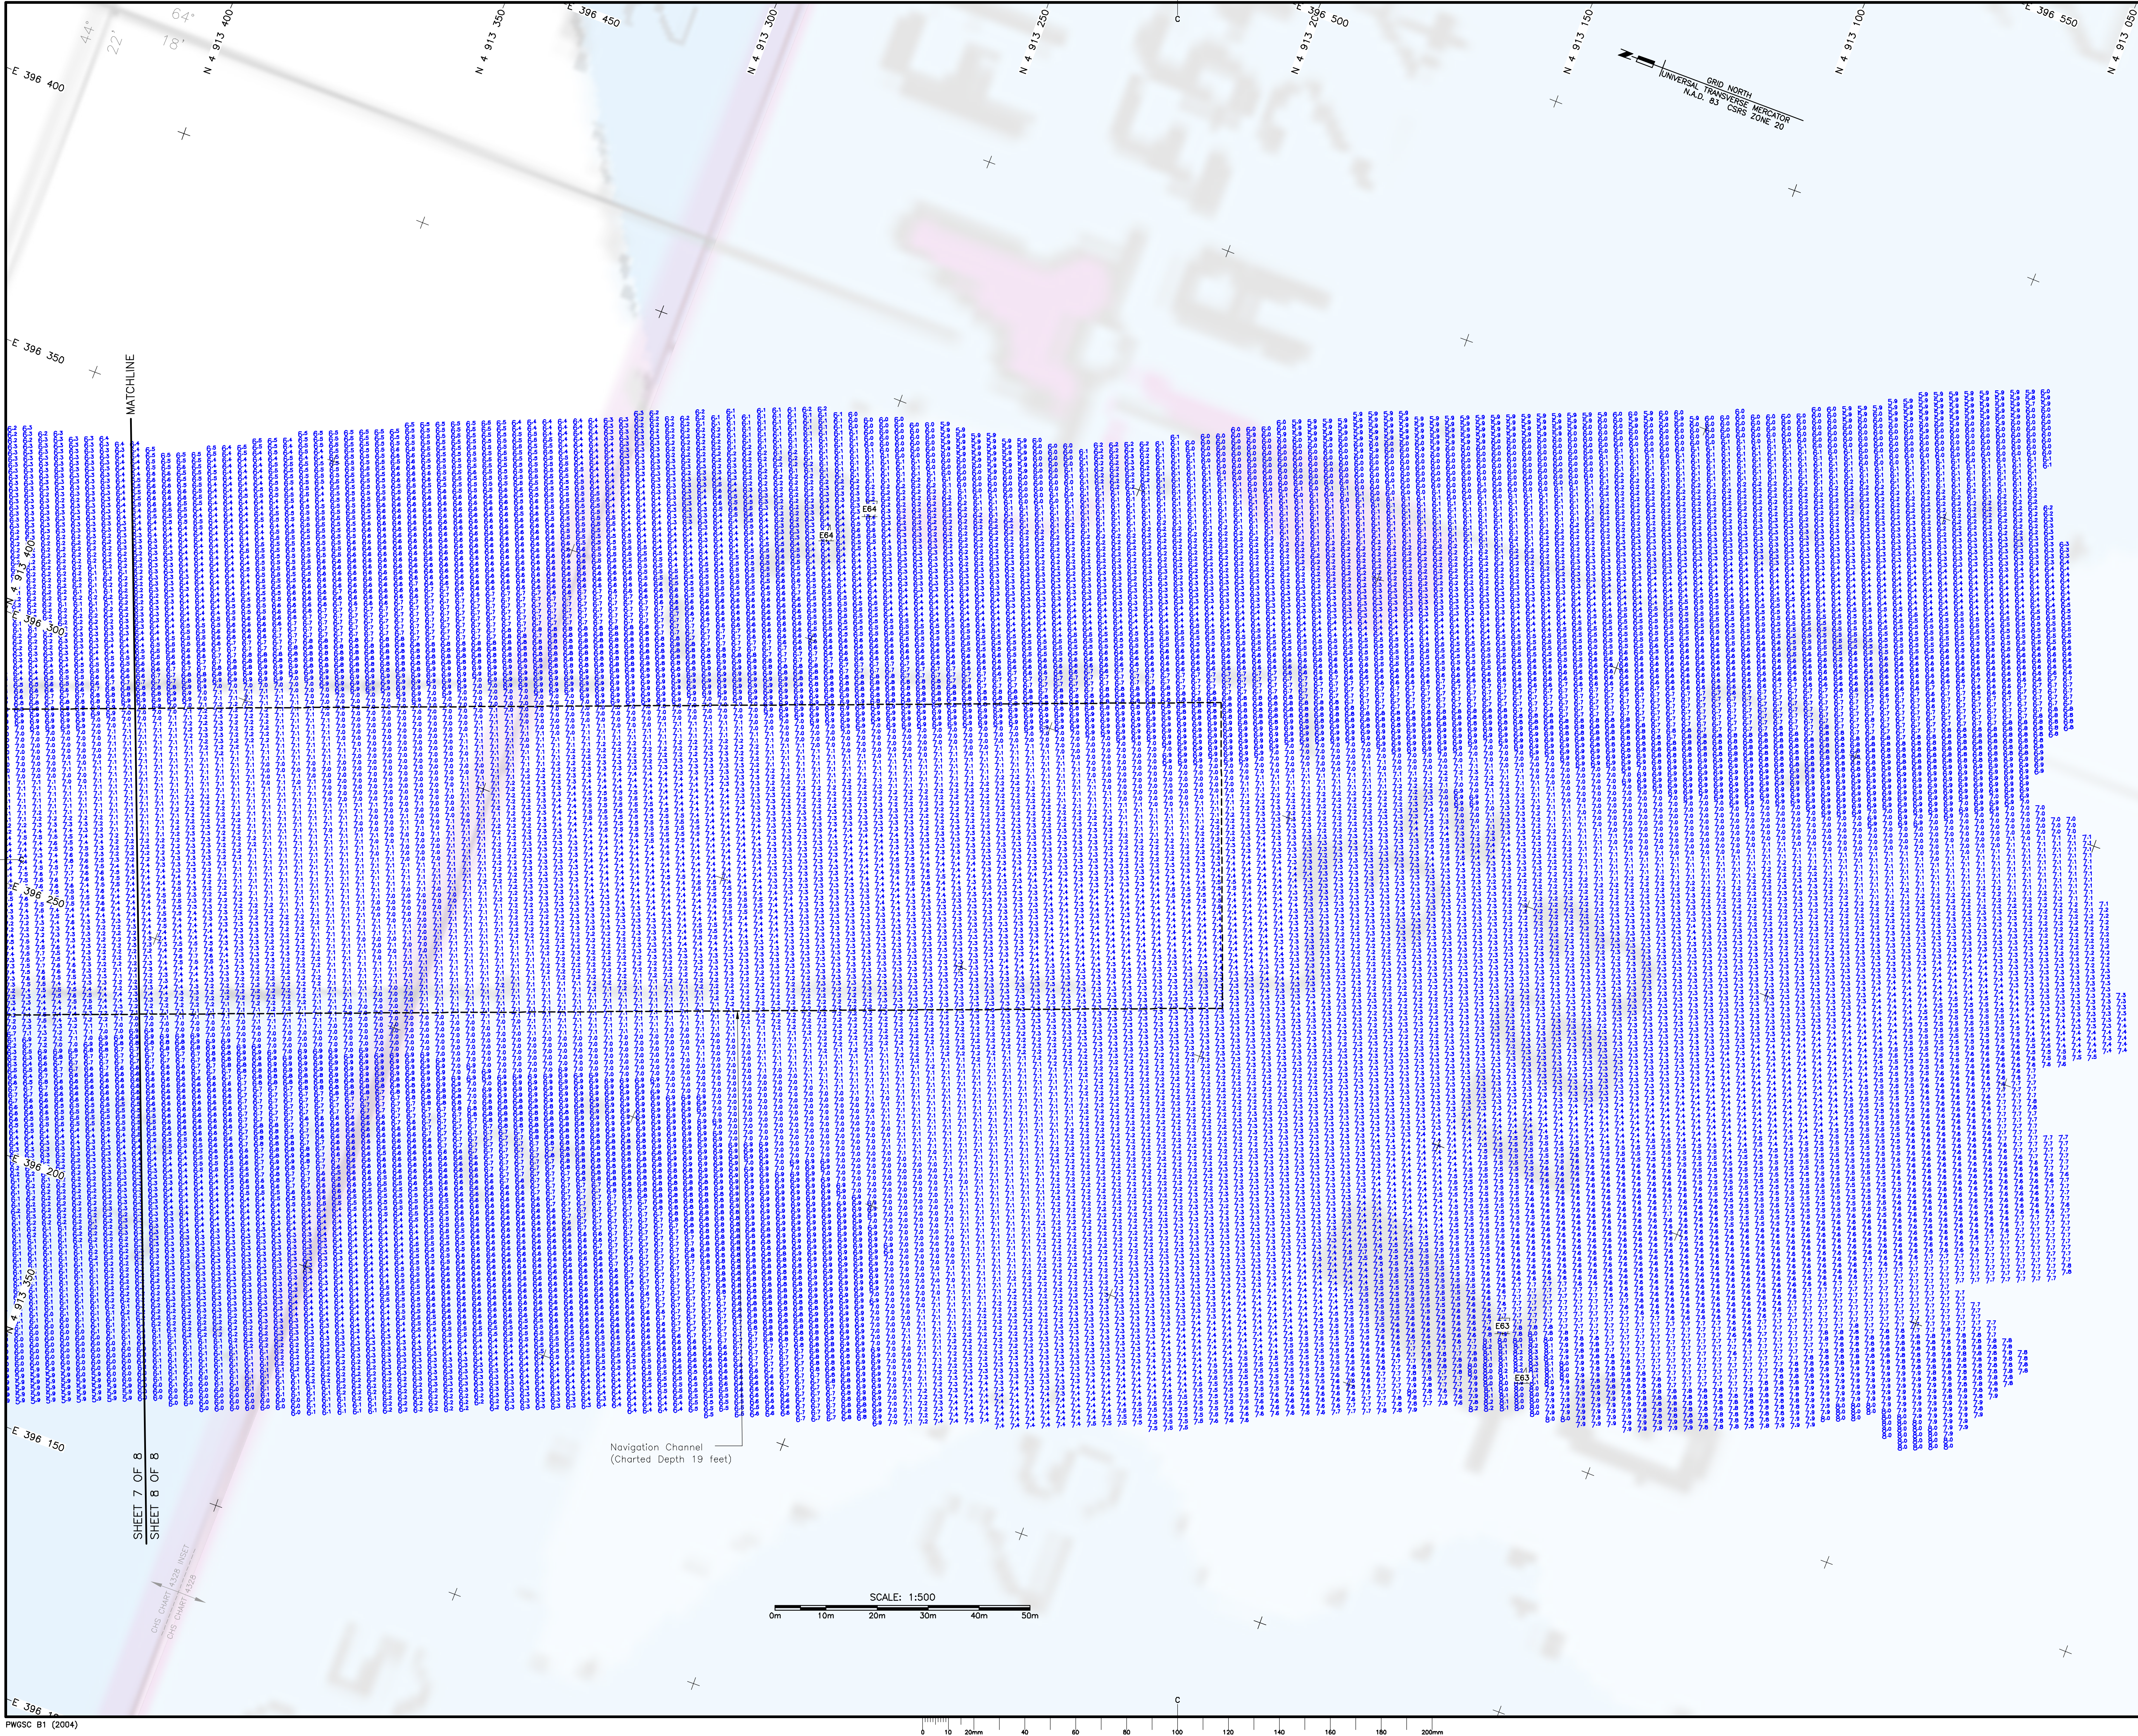

PROJECTION: UTM ZONE 20
DATUM: NAD83 CSRS

NOT TO BE USED
FOR NAVIGATION
IN THIS FORMAT

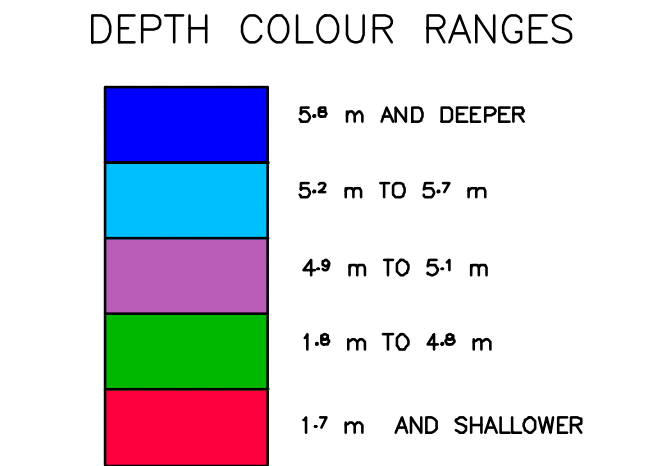

revisions		date	
project	HYDROGRAPHIC SURVEY LUNENBURG CHANNEL		
project	LUNENBURG LUNENBURG COUNTY, NOVA SCOTIA		
drawing	INVESTIGATION SURVEY MINIMUM DEPTHS (NOVEMBER 2022)		
designed	conçu		
drawn	dessiné		
date	2023-02-08		
approved	approuvé		
date			
tender	soumission		
PWSC Project Manager	Administrateur de projets TPSGC		
project number	R.079279.001		
drawing no.	8 OF 8		